



NSW Acreage
Collection

CORAL
HOMES



Contents

Highlands Series	7
Highlands 256N	8
Highlands 280N	11
Highlands 307N	12
Highlands 340N	15
Highlands 386N	16
Highlands Facades	18
Crestview Series	21
Crestview 272N	22
Crestview 309N	25
Crestview 338N	26
Crestview 378N	29
Crestview Facades	30
Brookfield Series	33
Brookfield Series	33
Brookfield 265N	34
Brookfield 284N	37
Brookfield 300N	38
Brookfield 330N	41
Brookfield Facades	42
Winton Series	45
Winton 222N	46
Winton 255N	49
Winton Facades	50
Durable steel frames and sheet roofing	52

Photography from Highlands at Everleigh Estate, Greenbank depicts non-standard items including upgraded porcelain tiling, built-in cabinetry, feature stone and fireplace, upgraded windows, bi-fold doors and handles, feature lighting, raked and square set ceiling, ceiling height and other items which Coral Homes may not offer or are subject to additional charge. Items such as homewares, furniture, landscaping and fencing are not supplied by Coral Homes. Speak with your New Home Consultant for more details. Coral Homes Pty Ltd ABN 44 011 032 929. Coral Homes QLD Pty Ltd ABN 53 097 304 062.

Photography throughout this guide depicts fixtures, finishes and features such as certain kitchen upgrades, floor tiling, carpets, laminates, bathroom upgrades, ceiling height adjustments, light and electrical fittings, which are not included in the house price, or which are not supplied by Coral Homes, such as electrical appliances, homewares, furniture, driveways, pools, pergolas, landscaping and fencing. Floorplans throughout this guide are indicative only, conceptual in nature and subject to change. Floorplans may depict features and/or other products which are not included in the house design, not included in the house price and/or not available from Coral Homes. Lot width is based on the Designer facade and is to be used as a guide only. Lot width requirements may change due to developer covenants and Local Authority guidelines. External Colours (walls, roof and window/doors etc) shown in this guide are indicative only and may require additional costs to comply with BASIX requirements. Coral Homes recommend discussing ways to minimise costs associated with Energy Efficiency compliance with your New Home Consultant. © Coral Homes Pty Ltd. The copyright in the floorplans and facades depicted in this brochure are owned by or licensed to Coral Homes Pty Ltd and may not be reproduced, copied or dealt with in any manner which infringes the exclusive rights of Coral Homes Pty Ltd as prescribed by the Copyright Act 1968 without the express written authorisation of Coral Homes Pty Ltd. Coral Homes Pty Ltd QBCC 50792, NSW OFT 62084C, Coral Homes Qld Pty Ltd QBCC 1014053.

On display

Highlands

THE FAIRWAYS ESTATE,
KENSINGTON GROVE, QLD



Acreage *Exteriors*

Drawing inspiration from nature, our acreage facade options blend organic textures with timeless design.

From the rustic charm of the Lodge and Alpine styles to the breezy elegance of Coastal and Hamptons-inspired looks, each facade offers a unique take on relaxed, contemporary living.

Featuring a refined mix of materials, such as natural timber, stone, render and brick, our acreage facades are designed to sit effortlessly within the landscape while delivering lasting street appeal.

Photography from Highlands at The Fairways, Kensington Grove depicts non-standard facade items including feature stone, timber and render finish, upgraded 2340mm entry door, stained entry door frame, upgraded windows, window furnishings, french doors, front pergola, timber finish on garage door, feature lighting, raked ceiling, ceiling height, roof ventilator and other items which Coral Homes may not offer or are subject to additional charge. Items such as homewares, furniture, timber-look decking, paved path, external concrete driveways and path, landscaping and fencing are not supplied by Coral Homes. Speak with your New Home Consultant for more details.

Laid-back living *meets contemporary design*

Welcome to a modern lodge – a relaxed, yet luxurious acreage home by Coral Homes. Choose serenity and live amongst wide open spaces, lush greenery and crisp, country air with a Coral Homes’ acreage design.

A new take on rural living, these wider home designs are orientated towards outside living, creating your very own country retreat. The innovative floorplans are separated into three wings for privacy – a master bedroom retreat, kids space and central living hub. For ease and flow, acreage designs typically have wide hallways, a spacious layout and an abundance of natural light.

What makes a timeless acreage home is the way it seamlessly blends with the natural environment; soothing neutral colours, hardwood timber cladding and stone features. A mix of natural materials all work together in harmony to deliver a contemporary take on a traditional acreage home. Black accents on windows and door frames bring a modern twist to the lodge-style theme.

Throughout the interiors, splashes of greenery, natural colours, timber cladding and plush linen furnishings add to the acreage style, inviting the tranquillity of the outdoors in.



On display
Highlands
EVERLEIGH ESTATE,
GREENBANK, QLD



Acreage Home Designs

Choose relaxed luxury.
Build an acreage.

Explore our home designs and discover
contemporary country living with a specialised
acreage home builder.



Photography from Highlands at Everleigh Estate, Greenbank depicts non-standard items including upgraded porcelain tiling, upgraded windows, upgraded rangehood including feature shelf and rangehood enclosure, 900mm appliances, black tapware, undermount sink, feature tiling, upgraded island benchtop with feature posts and shadowline projection, upgraded Caesarstone®, cabinetry profiles, finishes and handles, feature lighting, raked and square set ceiling, ceiling height and other items which Coral Homes may not offer or are subject to additional charge. Items such as homewares, furniture, landscaping, pergola and fencing are not supplied by Coral Homes. Speak with your New Home Consultant for more details.




Highlands Series

A modern take on acreage living, the Highlands Series leads into two main wings from the hub of the home. One side being the master retreat and the other, the kid's bedrooms, study and activity space, allowing each member of the family to have a private sanctuary to relax and unwind.

With a large alfresco area and three main living spaces, the Highlands Series floorplans have an open-plan flow that brings the outside in.

View the Series

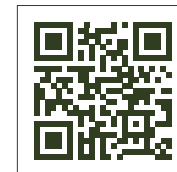

Photography from Highlands at Everleigh Estate, Greenbank depicts non-standard facade items including feature stone, brick, timber cladding and render finish, upgraded 2340mm entry door and sidelight window, stained entry door frame, upgraded windows, window furnishings, feature lighting, raked ceiling, ceiling height, built-in cabinetry and other items which Coral Homes may not offer or are subject to additional charge. Items such as homewares, furniture, paved path, landscaping and fencing are not supplied by Coral Homes. Speak with your New Home Consultant for more details.



Highlands 256N

4 | 3 | 2 | 2


Master Bed	3580 x 3600
Bed 2	3820 x 3000
Bed 3	2900 x 3000
Bed 4	3020 x 3000
Activity	3620 x 3000
Dining	2770 x 4480
Living	3820 x 4590
Media	3750 x 3620
Outdoor	2700 x 5000
House Length	15.195m
House Width	23.94m
House Area	256.90m ² (27.65sq)



Most popular

Photography from Highlands at Everleigh Estate, Greenbank depicts non-standard items including upgraded porcelain tiling, upgraded windows, upgraded rangehood including feature shelf and rangehood enclosure, 900mm appliances, black tapware, undermount sink, feature tiling, upgraded island benchtop with feature posts and shadowline projection, upgraded Caesarstone®, built-in cabinetry, profiles, finishes and handles, feature lighting, raked and square set ceiling, ceiling height and other items which Coral Homes may not offer or are subject to additional charge. Items such as homewares, furniture, landscaping, pergola and fencing are not supplied by Coral Homes. Speak with your New Home Consultant for more details.

Floorplan and lot width based on Designer facade. Floorplan is indicative only, conceptual in nature and subject to change without notice. Floorplan may depict features and/or other products which are not included in the house design, not included in the house price and/or not available from Coral Homes. All measurements are in millimetres unless otherwise stated. Floorplan measurements are approximate and are not to scale. Lot width is a guide only and may change due to developer covenants and Local Authority guidelines. For more information speak to your Coral Homes New Home Consultant. © Coral Homes Pty Ltd.

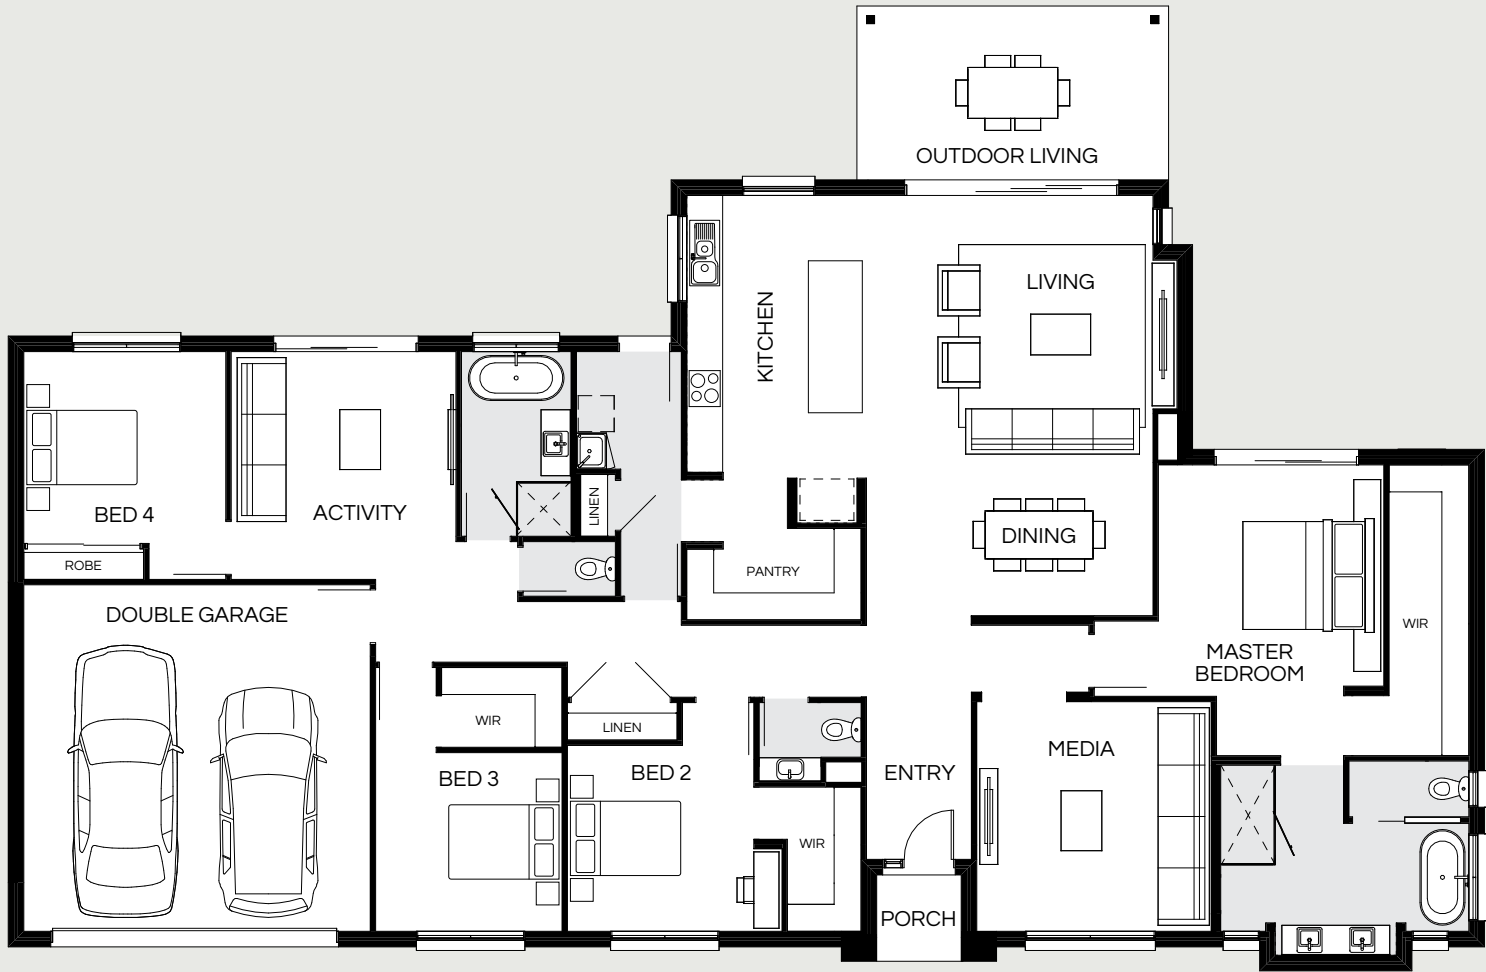

Highlands 280N

4 | 3 | 2.5 | 2

Master Bed	3880 x 3780
Bed 2	3120 x 3130
Bed 3	3000 x 3130
Bed 4	3220 x 3390

Activity	3820 x 3770
Dining	2850 x 4800
Living	4180 x 4800
Media	3850 x 3930

Outdoor	2900 x 5200
---------	-------------

House Length	16.095m
House Width	24.63m
House Area	280.72m ² (30.22sq)






Highlands 307N


5 | 3 | 2.5 | 2

Master Bed	3870 x 3930
Bed 2	3070 x 3180
Bed 3	3000 x 3180
Bed 4	3050 x 3240
Bed 5 / Office	3255 x 3000
Activity	4670 x 3500
Dining	2940 x 4960
Living	4200 x 5030
Media	4020 x 3950
Outdoor	3000 x 5350
House Length	16.49m
House Width	28.21m
House Area	307.59m ² (33.11sq)

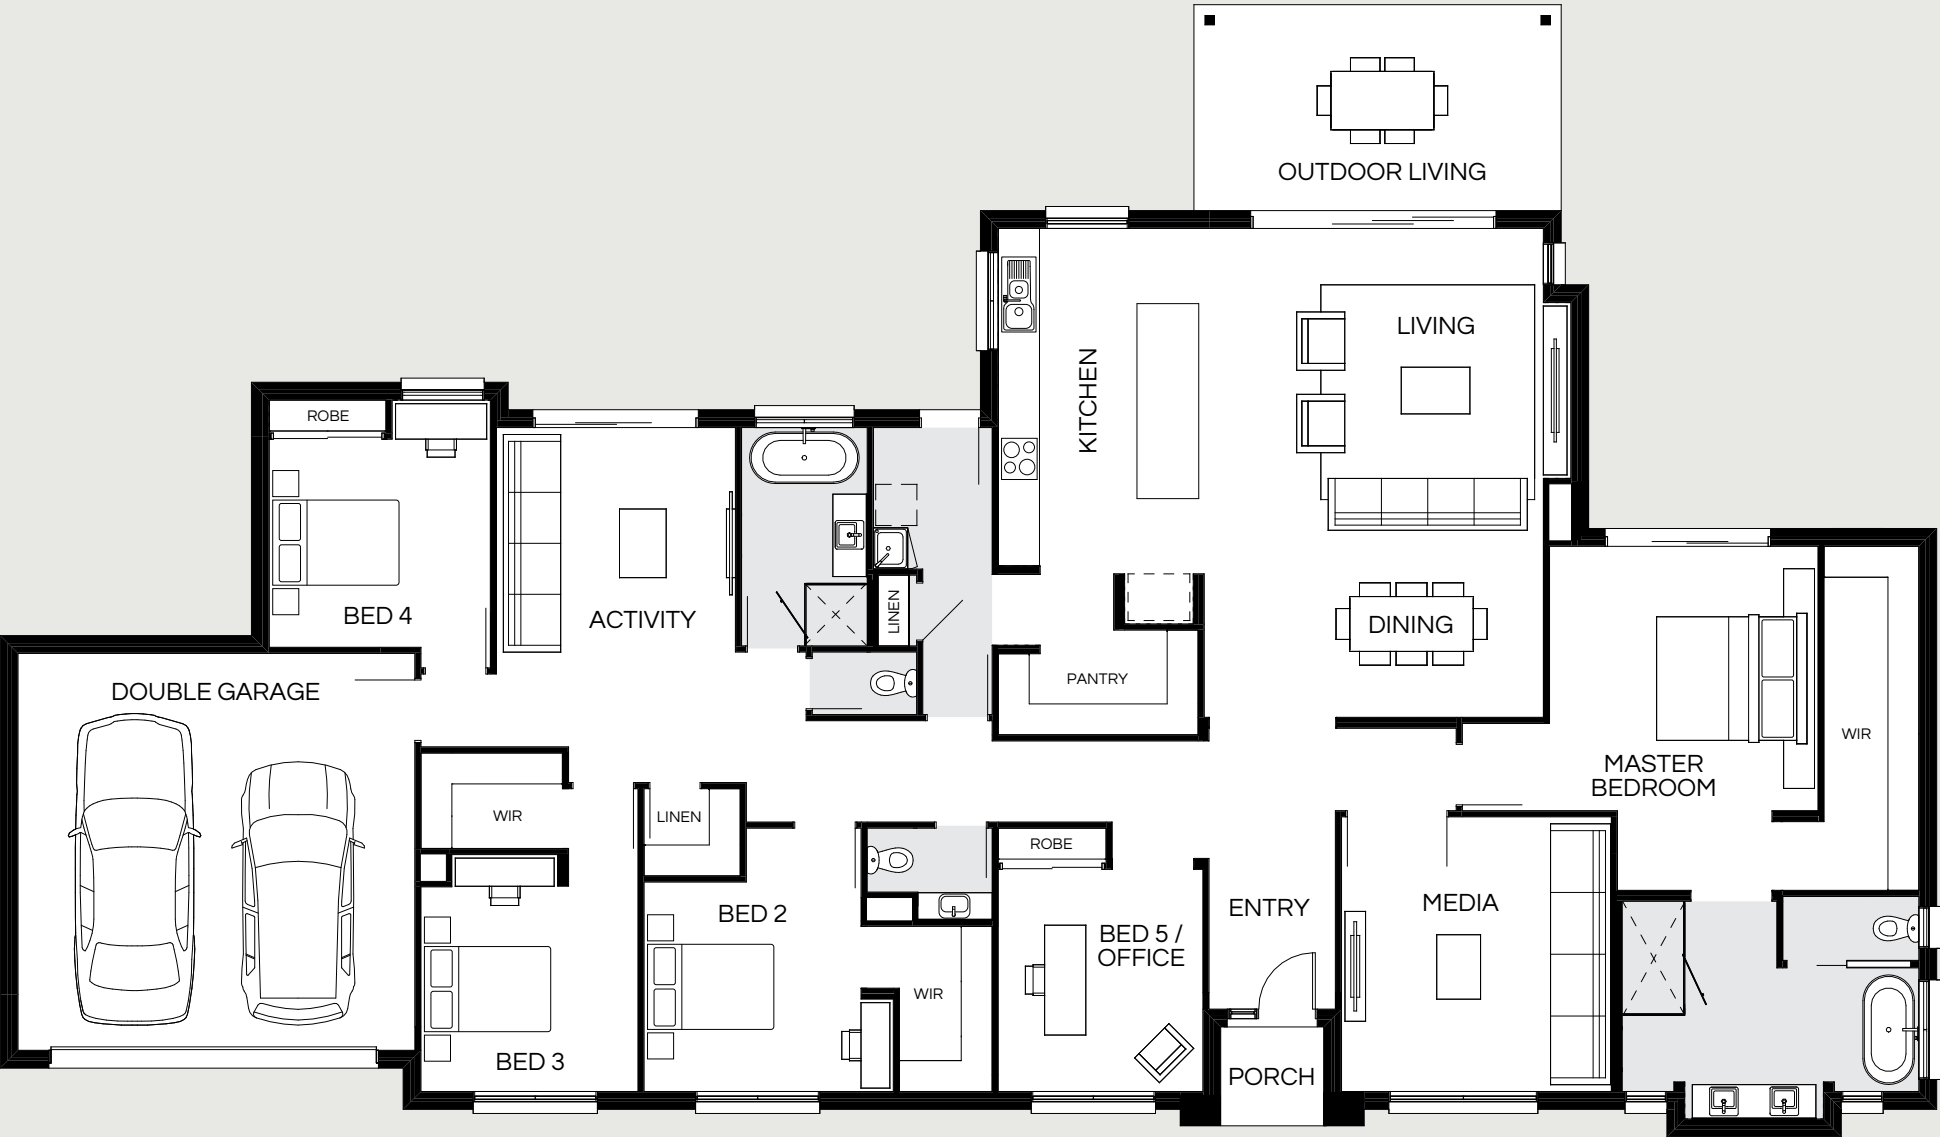

Photography from Highlands at Everleigh Estate, Greenbank depicts non-standard items including upgraded porcelain tiling to floors and walls, upgraded windows, window furnishings, upgraded floor-mounted bath mixer, robe hooks, ceiling height and other items which Coral Homes may not offer or are subject to additional charge. Items such as homewares, furniture, landscaping and fencing are not supplied by Coral Homes. Speak with your New Home Consultant for more details.

Floorplan and lot width based on Designer facade. Floorplan is indicative only, conceptual in nature and subject to change without notice. Floorplan may depict features and/or other products which are not included in the house design, not included in the house price and/or not available from Coral Homes. All measurements are in millimetres unless otherwise stated. Floorplan measurements are approximate and are not to scale. Lot width is a guide only and may change due to developer covenants and Local Authority guidelines. For more information speak to your Coral Homes New Home Consultant. © Coral Homes Pty Ltd.

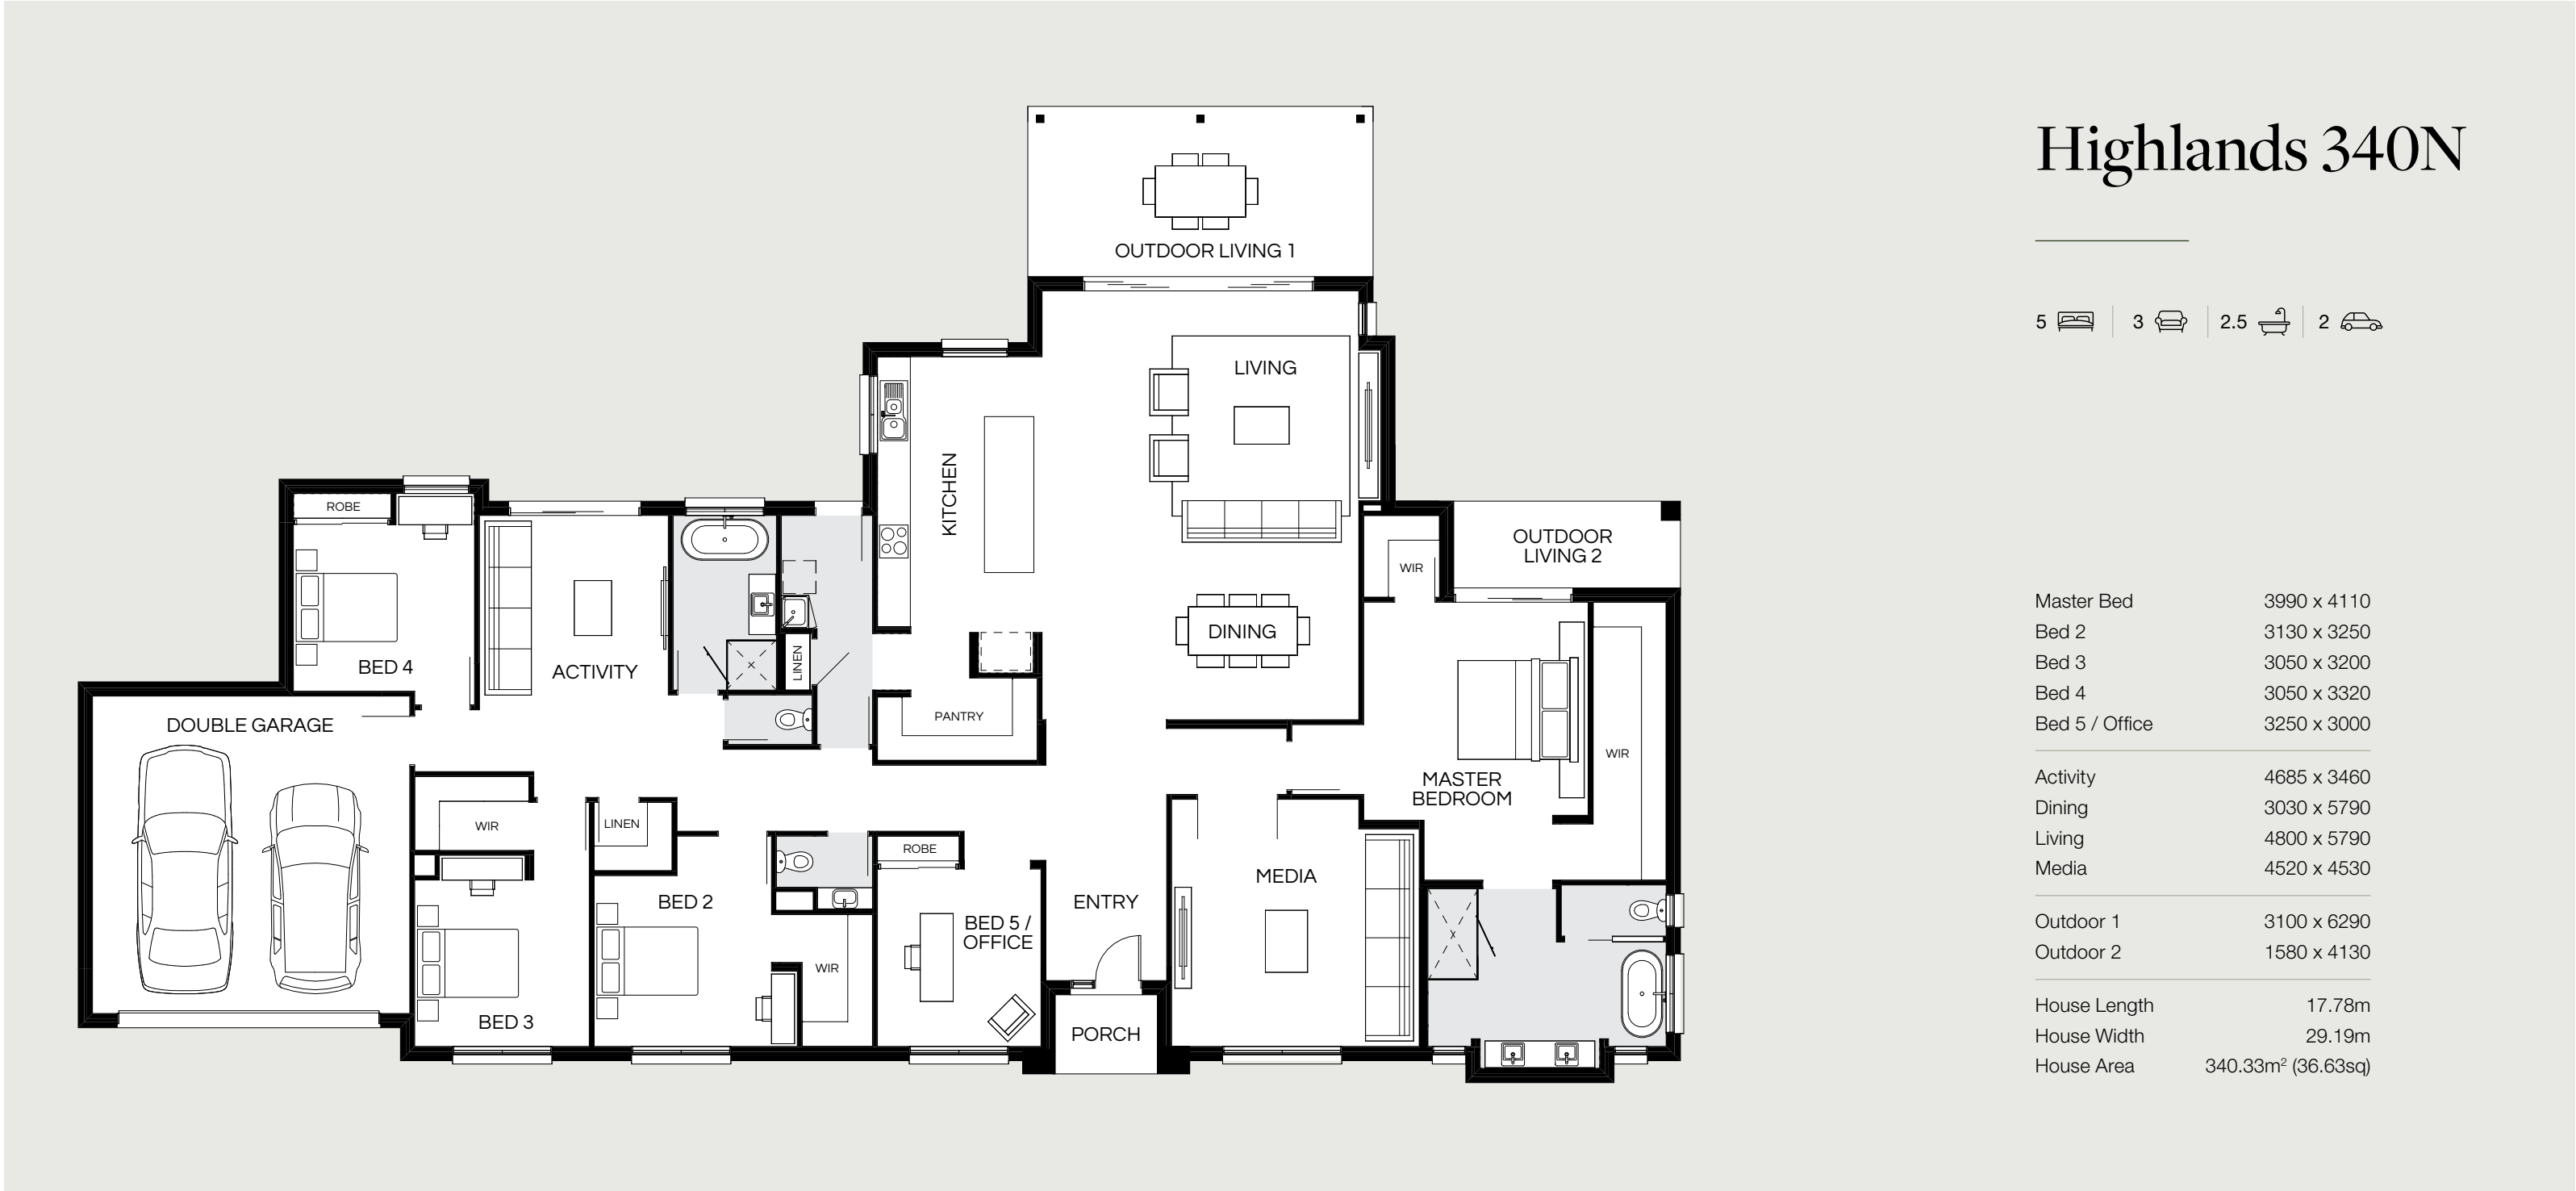


Photography from Highlands at Everleigh Estate, Greenbank depicts non-standard items including upgraded porcelain tiling, built-in cabinetry, feature stone and fireplace, upgraded windows, feature lighting, raked and square set ceiling, ceiling height and other items which Coral Homes may not offer or are subject to additional charge. Items such as homewares, furniture, landscaping and fencing are not supplied by Coral Homes. Speak with your New Home Consultant for more details.



Highlands 386N

5 | 3 | 2.5 | 2

Master Bed	4610 x 4170
Bed 2	3400 x 3500
Bed 3	3750 x 3500
Bed 4	3260 x 3270
Bed 5 / Office	4315 x 3420
Activity	5050 x 3520
Dining	3100 x 5880
Living	4630 x 5880
Media	4520 x 4510
Outdoor 1	3500 x 6380
Outdoor 2	1800 x 3950
House Length	18.575m
House Width	31.14m
House Area	386.96m ² (41.65sq)

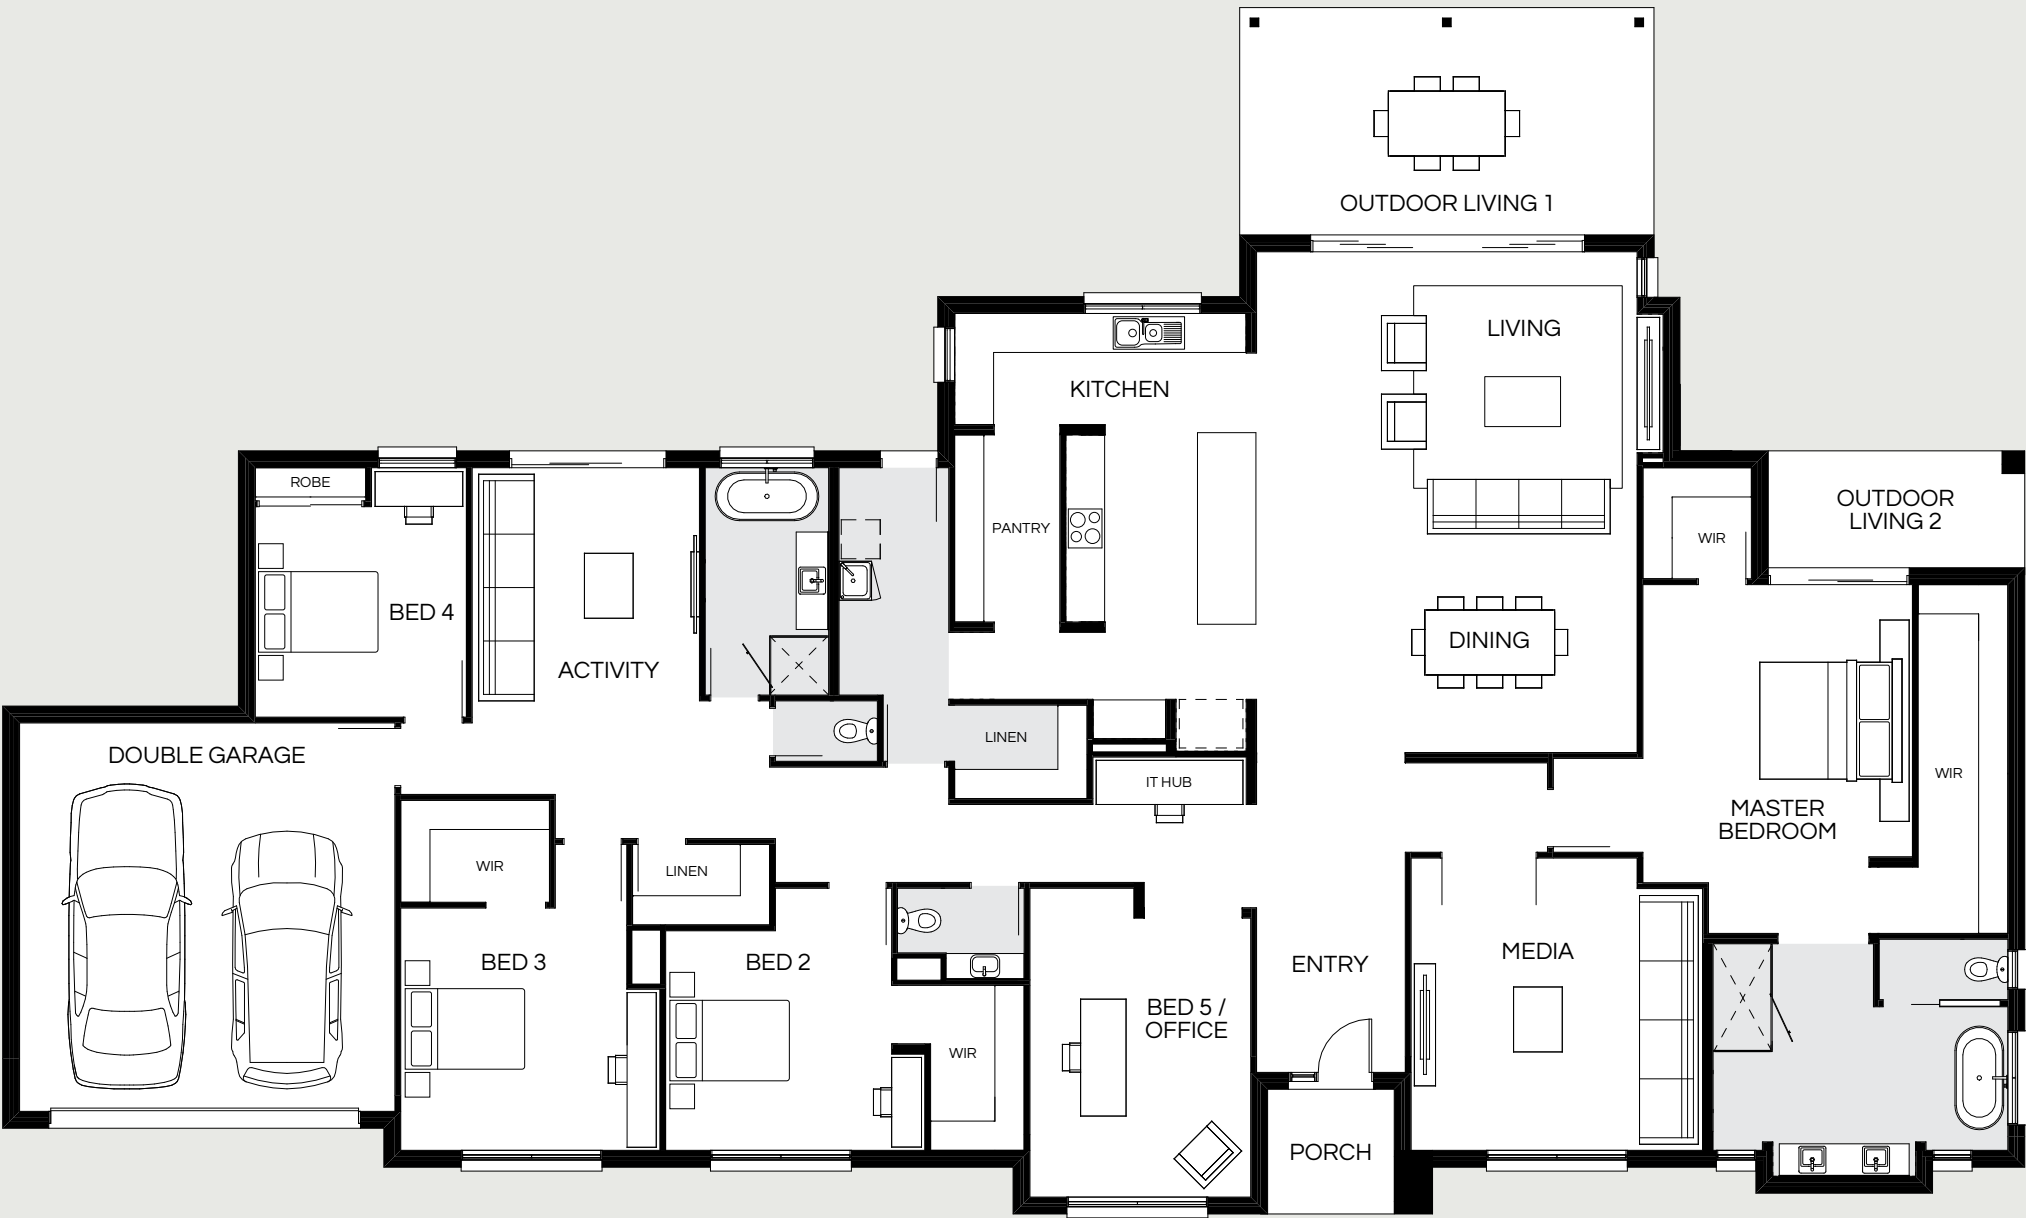

Photography from Highlands at The Fairways, Kensington Grove depicts non-standard items including upgraded porcelain tiling and feature tiling, cabinetry finishes and handles, black tapware, mixer and rail shower, upgraded mirror, feature lighting, ceiling height and other items which Coral Homes may not offer or are subject to additional charge. Items such as homewares are not supplied by Coral Homes. Speak with your New Home Consultant for more details.

Floorplan and lot width based on Designer facade. Floorplan is indicative only, conceptual in nature and subject to change without notice. Floorplan may depict features and/or other products which are not included in the house design, not included in the house price and/or not available from Coral Homes. All measurements are in millimetres unless otherwise stated. Floorplan measurements are approximate and are not to scale. Lot width is a guide only and may change due to developer covenants and Local Authority guidelines. For more information speak to your Coral Homes New Home Consultant. © Coral Homes Pty Ltd.

Highlands Facades



All facade images are intended as a guide only and may depict non-standard items such as feature stone, feature brickwork, timber-look panelling, render finish, upgraded garage door colour, two or more paint colours, grand entry doors with sidelight windows, upgraded windows, feature lighting and other items which Coral Homes may not offer or may be subject to additional charge. They are indicative only, conceptual in nature and are subject to design changes without notice. External works such as driveways, landscaping and fencing are not supplied by Coral Homes. For accurate and current information, including house-specific facade drawings, please speak with your Coral Homes New Home Consultant.

All facade images are intended as a guide only and may depict non-standard items such as feature stone, feature brickwork, timber-look panelling, render finish, upgraded garage door colour, two or more paint colours, grand entry doors, upgraded windows, feature lighting and other items which Coral Homes may not offer or may be subject to additional charge. Facades are indicative only, conceptual in nature and are subject to design changes without notice. External works such as driveways, landscaping and fencing are not supplied by Coral Homes. For accurate and current information, including house-specific facade drawings, please speak with your Coral Homes New Home Consultant.

On display

Highlands

THE FAIRWAYS ESTATE,
KENSINGTON GROVE, QLD



Photography from Highlands at The Fairways, Kensington Grove depicts non-standard items including upgraded timber flooring, upgraded rangehood including feature shelf and rangehood enclosure, dishwasher, feature splashback tiling, built-in cabinetry, cabinetry profiles, finishes and handles, upgraded island bench with shadowline and feature gable, upgraded Caesarstone®, black tapware, feature lighting, stacker doors and handles, french doors, upgraded windows, raked and square set ceiling, ceiling height, stained timber posts, feature stone and render brick piers and other items which Coral Homes may not offer or are subject to additional charge. Items such as homewares, furniture, landscaping, pergola, built-in BBQ, outdoor paving, retaining walls and fencing are not supplied by Coral Homes. Speak with your New Home Consultant for more details.

Highlands – The Fairways Estate, Kensington Grove



Photography from Highlands at The Fairways, Kensington Grove depicts non-standard items including upgraded timber flooring, upgraded rangehood including feature shelf and rangehood enclosure, 900mm appliances, dishwasher, built-in microwave, feature splashback tiling, built-in cabinetry, cabinetry profiles, finishes and handles, upgraded island bench with shadowline and feature gable, upgraded Caesarstone®, black tapware, feature lighting, french doors, upgraded windows, raked and square set ceiling, ceiling height, stained timber posts, feature stone and render brick piers and other items which Coral Homes may not offer or are subject to additional charge. Items such as homewares, furniture, landscaping, pergola, built-in BBQ, outdoor paving, retaining walls and fencing are not supplied by Coral Homes. Speak with your New Home Consultant for more details.

Crestview Series

Experience the freedom of space with our Crestview acreage designs, the perfect solution for expansive living and modern comfort.

Choose from our thoughtfully designed standard floorplans or elevate your home with the optional guest suite expansion, ideal for multigenerational living or hosting with ease.

View the Series





Crestview 272N

4 | 3 | 2.5 | 2

Master Bed	3870 x 3950
Bed 2	3260 x 2980
Bed 3	3120 x 3000
Bed 4	2940 x 3000
Dining	3240 x 3720
Family	3780 x 4930
Living	3960 x 3800
Media	3820 x 3910
Outdoor	2800 x 8790
House Length	14.63m
House Width	24.74m
House Area	272.28m ² (29.31sq)



Photography from Highlands at The Fairways, Kensington Grove depicts non-standard items including upgraded timber flooring, upgraded rangehood including feature shelf and rangehood enclosure, 900mm appliances, dishwasher, feature splashback tiling, built-in cabinetry, cabinetry profiles, finishes and handles, upgraded island bench with shadowline and feature gable, upgraded Caesarstone®, black tapware, feature lighting, french doors, upgraded windows, raked and square set ceiling, ceiling height and other items which Coral Homes may not offer or are subject to additional charge. Items such as homewares, furniture, landscaping, pergola, built-in BBQ, outdoor paving, retaining walls and fencing are not supplied by Coral Homes. Speak with your New Home Consultant for more details.

Floorplan and lot width based on Designer facade. Floorplan is indicative only, conceptual in nature and subject to change without notice. Floorplan may depict features and/or other products which are not included in the house design, not included in the house price and/or not available from Coral Homes. All measurements are in millimetres unless otherwise stated. Floorplan measurements are approximate and are not to scale. Lot width is a guide only and may change due to developer covenants and Local Authority guidelines. For more information speak to your Coral Homes New Home Consultant. © Coral Homes Pty Ltd.



Floorplan and lot width based on Designer facade. Floorplan is indicative only, conceptual in nature and subject to change without notice. Floorplan may depict features and/or other products which are not included in the house design, not included in the house price and/or not available from Coral Homes. All measurements are in millimetres unless otherwise stated. Floorplan measurements are approximate and are not to scale. Lot width is a guide only and may change due to developer covenants and Local Authority guidelines. For more information speak to your Coral Homes New Home Consultant. © Coral Homes Pty Ltd.



Photography from Highlands at The Fairways, Kensington Grove depicts non-standard items including upgraded timber flooring, upgraded rangehood including feature shelf and rangehood enclosure, dishwasher, feature splashback tiling, cabinetry profiles, finishes and handles, upgraded island bench with shadowline and feature gable, upgraded Caesarstone®, black tapware, feature lighting, stacker doors and handles, french doors, upgraded windows, raked and square set ceiling, ceiling height, stained timber posts, feature stone and render brick piers and other items which Coral Homes may not offer or are subject to additional charge. Items such as homewares, furniture, landscaping, pergola, built-in BBQ, outdoor paving, retaining walls and fencing are not supplied by Coral Homes. Speak with your New Home Consultant for more details.



Crestview 338N


4 | 5 | 2.5 | 2

Master Bed	4070 x 4420
Bed 2	3280 x 3000
Bed 3	3250 x 3000
Bed 4	3290 x 3100

Activity	4010 x 3330
Dining	3700 x 4120
Family	4240 x 5270
Living	4420 x 4240
Media	4120 x 4350
Study	3250 x 3000

Outdoor	3120 x 9530
---------	-------------

House Length	15.88m
House Width	29.04m
House Area	338.77m ² (36.47sq)

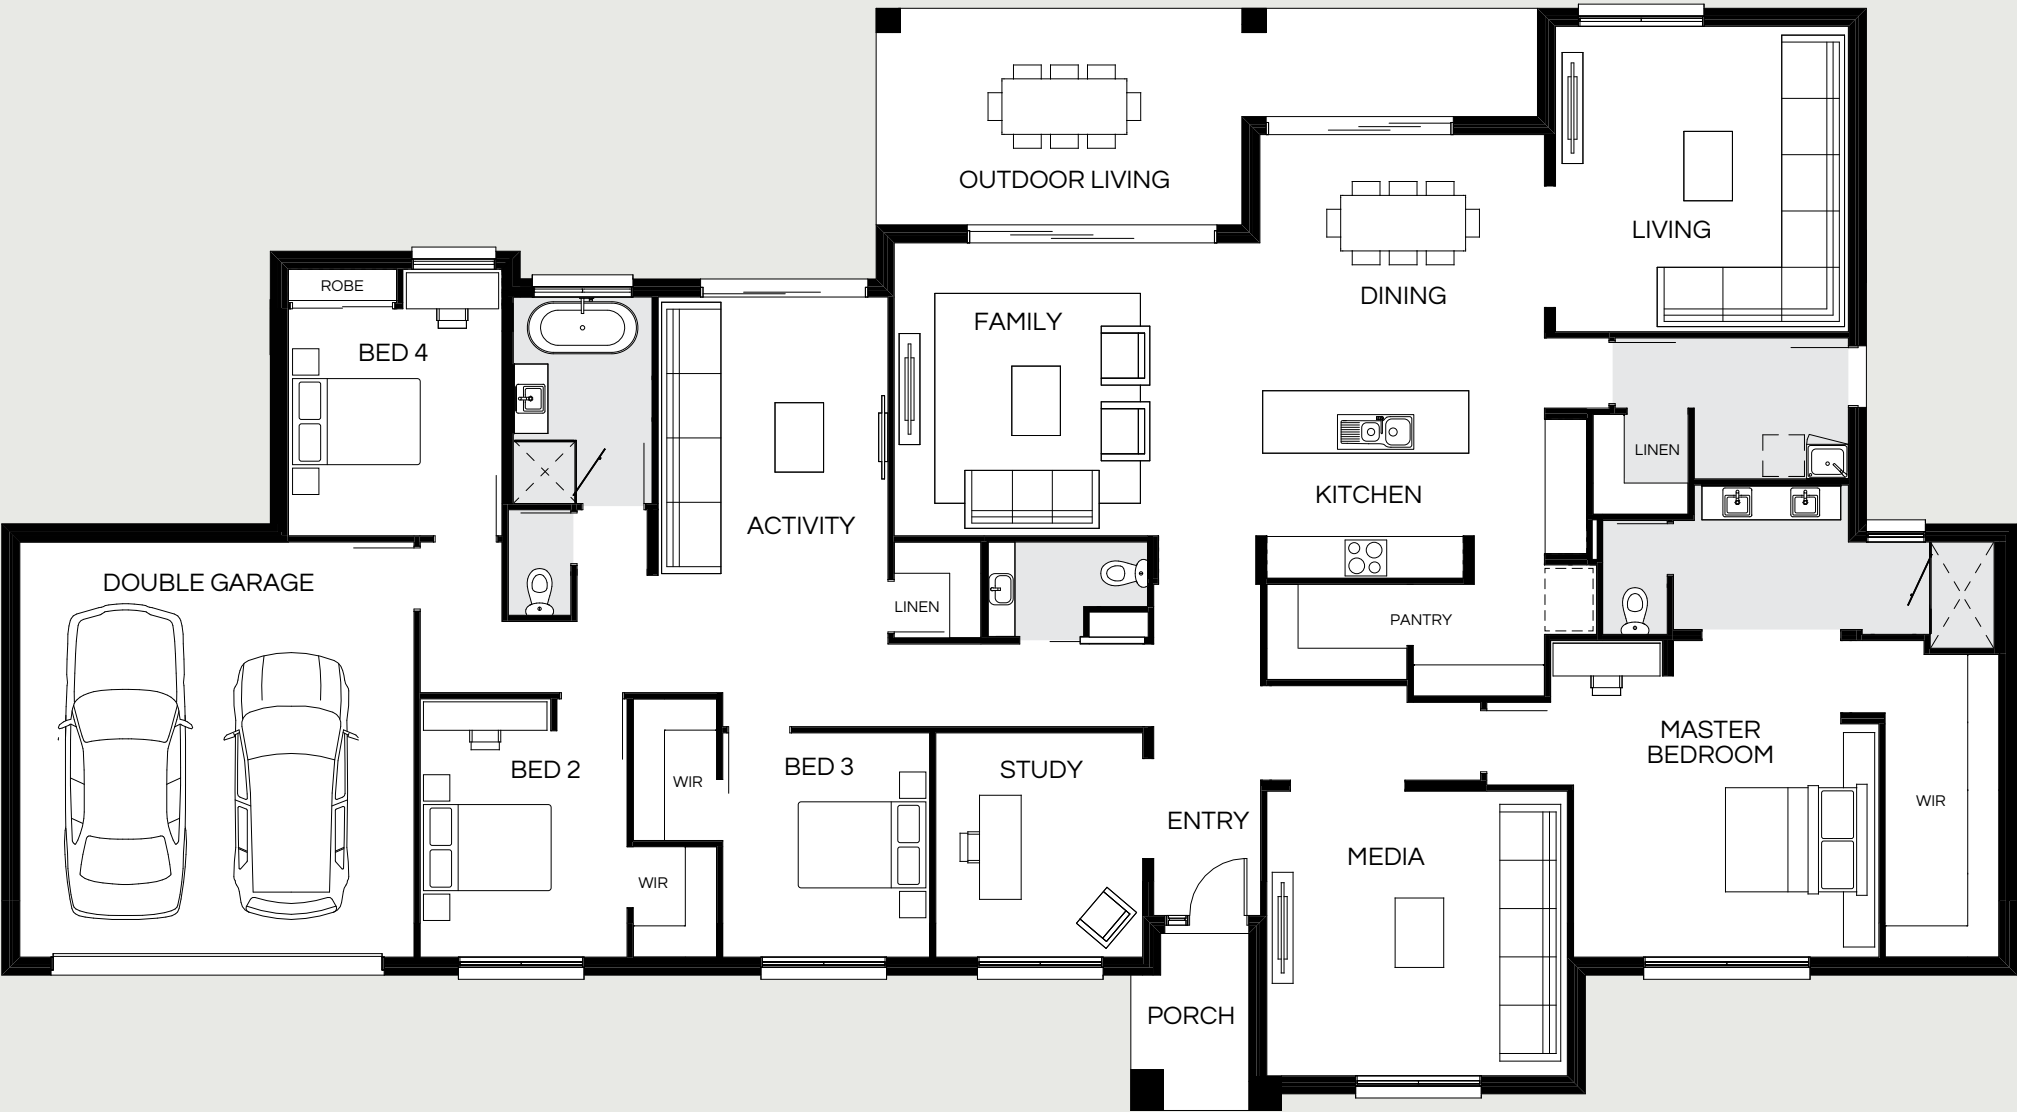

Photography from Highlands at The Fairways, Kensington Grove depicts non-standard items including upgraded porcelain floor and feature tiling, cabinetry finishes and handles, black tapware, mixer and rail shower, upgraded mirror, square sinks, feature lighting, upgraded window, window furnishings, ceiling height and other items which Coral Homes may not offer or are subject to additional charge. Items such as homewares are not supplied by Coral Homes. Speak with your New Home Consultant for more details.

Floorplan and lot width based on Designer facade. Floorplan is indicative only, conceptual in nature and subject to change without notice. Floorplan may depict features and/or other products which are not included in the house design, not included in the house price and/or not available from Coral Homes. All measurements are in millimetres unless otherwise stated. Floorplan measurements are approximate and are not to scale. Lot width is a guide only and may change due to developer covenants and Local Authority guidelines. For more information speak to your Coral Homes New Home Consultant. © Coral Homes Pty Ltd.



Floorplan and lot width based on Designer facade. Floorplan is indicative only, conceptual in nature and subject to change without notice. Floorplan may depict features and/or other products which are not included in the house design, not included in the house price and/or not available from Coral Homes. All measurements are in millimetres unless otherwise stated. Floorplan measurements are approximate and are not to scale. Lot width is a guide only and may change due to developer covenants and Local Authority guidelines. For more information speak to your Coral Homes New Home Consultant. © Coral Homes Pty Ltd.



Photography from Highlands at Everleigh Estate, Greenbank depicts non-standard items including upgraded carpet, feature lighting, ceiling height and other items which Coral Homes may not offer or are subject to additional charge. Items such as homewares, wallpaper and furniture are not supplied by Coral Homes. Speak with your New Home Consultant for more details.

Crestview Facades



All facade images are intended as a guide only and may depict non-standard items such as feature stone, feature brickwork, timber-look panelling, render finish, upgraded garage door colour, two or more paint colours, grand entry doors with sidelight windows, upgraded windows, feature lighting and other items which Coral Homes may not offer or may be subject to additional charge. They are indicative only, conceptual in nature and are subject to design changes without notice. External works such as driveways, landscaping and fencing are not supplied by Coral Homes. For accurate and current information, including house-specific facade drawings, please speak with your Coral Homes New Home Consultant.

All facade images are intended as a guide only and may depict non-standard items such as feature brickwork, timber-look panelling, render finish, upgraded garage door colour, two or more paint colours, grand entry doors with sidelight windows, upgraded windows, feature lighting and other items which Coral Homes may not offer or may be subject to additional charge. Facades are indicative only, conceptual in nature and are subject to design changes without notice. External works such as driveways, landscaping and fencing are not supplied by Coral Homes. For accurate and current information, including house-specific facade drawings, please speak with your Coral Homes New Home Consultant.



Photography from Highlands at The Fairways, Kensington Grove depicts non-standard items including upgraded timber flooring, upgraded rangehood including feature shelf and rangehood enclosure, 900mm appliances, dishwasher, built-in microwave, feature splashback tiling, built-in cabinetry, cabinetry profiles, finishes and handles, upgraded island bench with shadowline and feature gable, upgraded Caesarstone®, black tapware, feature lighting, french doors, upgraded windows, raked and square set ceiling, ceiling height, stained timber posts and other items which Coral Homes may not offer or are subject to additional charge. Items such as homewares, furniture, landscaping, pergola, outdoor paving, retaining walls and fencing are not supplied by Coral Homes. Speak with your New Home Consultant for more details.



Photography from Highlands at The Fairways, Kensington Grove depicts non-standard items including upgraded timber flooring, built-in cabinetry, feature lighting, upgraded windows, stacker doors and handles, raked and square set ceiling, ceiling height, stained timber posts, feature stone and render brick piers and other items which Coral Homes may not offer or are subject to additional charge. Items such as homewares, furniture, landscaping, pergola, outdoor paving, retaining walls and fencing are not supplied by Coral Homes. Speak with your New Home Consultant for more details.

Brookfield Series

Discover spacious living with an acreage home design from the Brookfield Series. With four bedrooms and multiple living areas, the Brookfield Series is a functional and relaxing family home. Choose from our range of facades to match your style.

View the Series





Brookfield 265N


4 | 3 | 2 | 2

Master Bed	3800 x 3460
Bed 2	3260 x 3000
Bed 3	3530 x 3200
Bed 4	3240 x 3200
Dining	3650 x 3790
Family	4000 x 4800
Living	4050 x 3840
Media	4490 x 3960
Outdoor	2760 x 8790
House Length	14.09m
House Width	23.17m
House Area	265.59m ² (28.59sq)



Photography from Highlands at The Fairways, Kensington Grove depicts non-standard items including upgraded carpet, feature lighting, ceiling height and other items which Coral Homes may not offer or are subject to additional charge. Items such as homewares, wallpaper and furniture are not supplied by Coral Homes. Speak with your New Home Consultant for more details.

Floorplan and lot width based on Designer facade. Floorplan is indicative only, conceptual in nature and subject to change without notice. Floorplan may depict features and/or other products which are not included in the house design, not included in the house price and/or not available from Coral Homes. All measurements are in millimetres unless otherwise stated. Floorplan measurements are approximate and are not to scale. Lot width is a guide only and may change due to developer covenants and Local Authority guidelines. For more information speak to your Coral Homes New Home Consultant. © Coral Homes Pty Ltd.

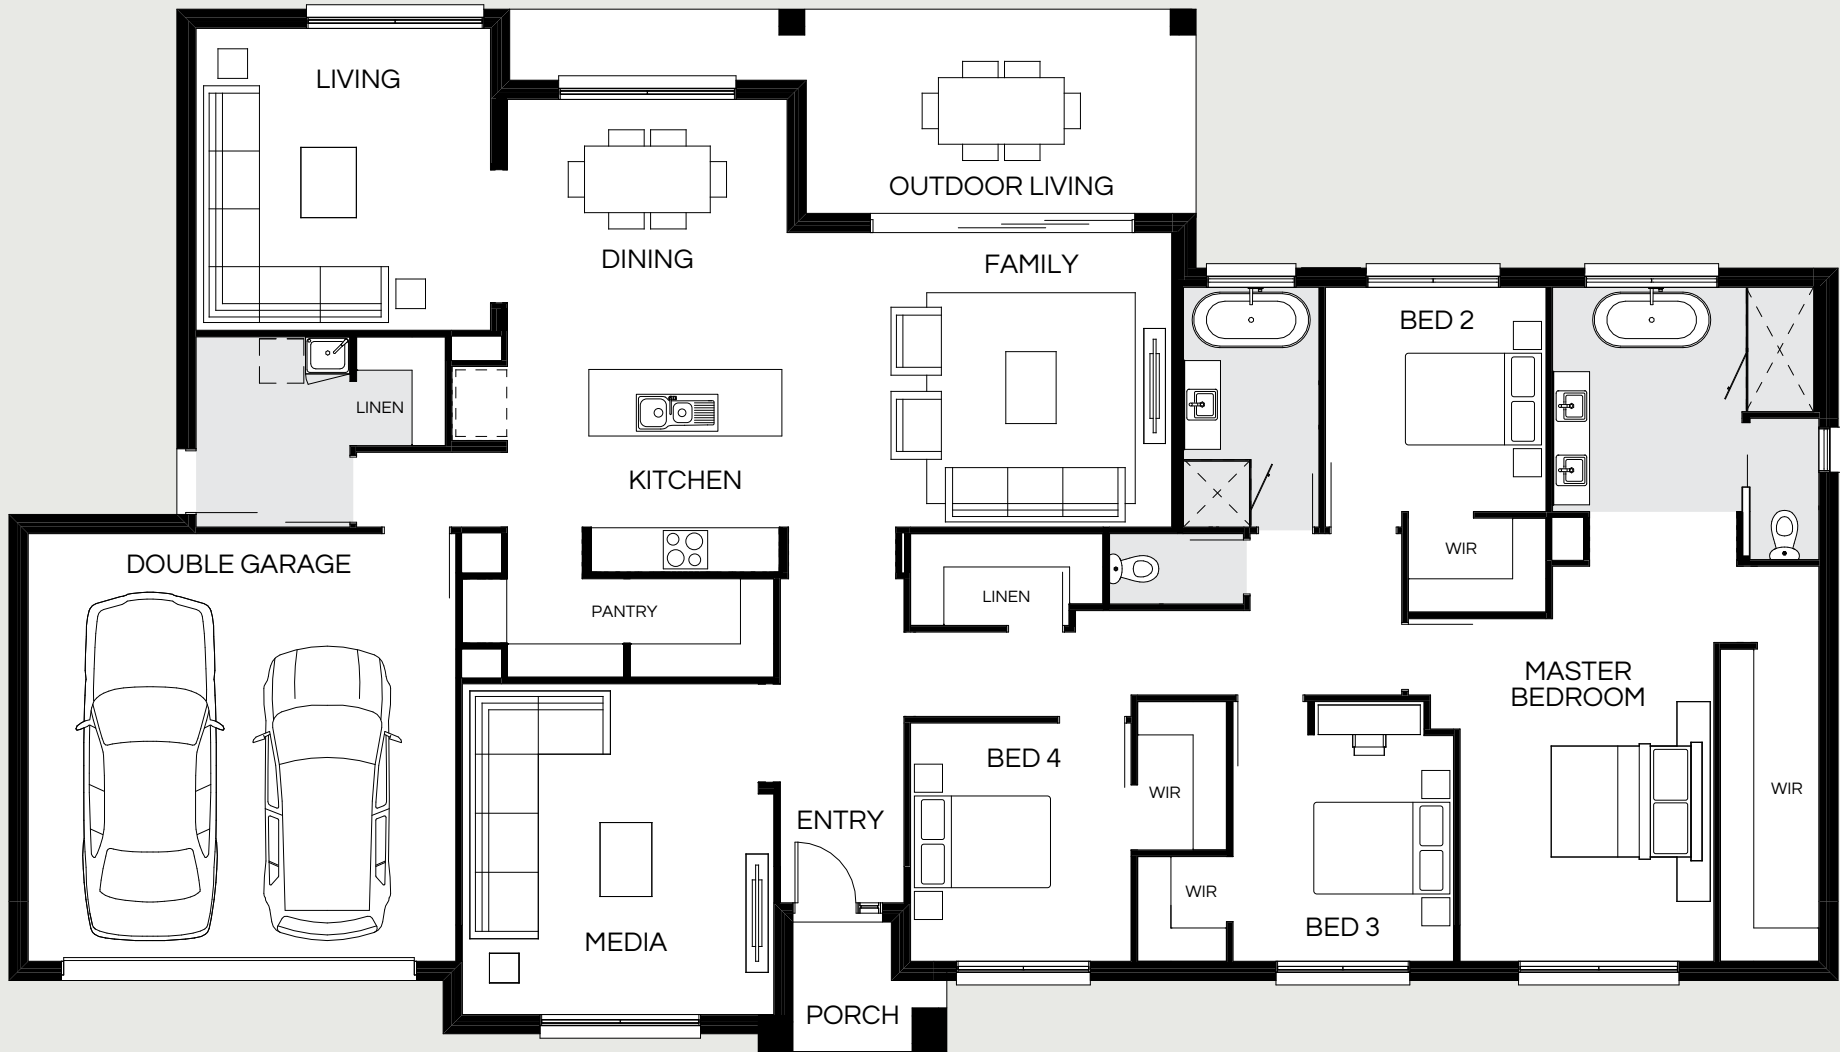

Brookfield 284N

4 | 3 | 2 | 2

Master Bed	3450 x 4650
Bed 2	3050 x 3000
Bed 3	3070 x 3000
Bed 4	3240 x 3000

Dining	3660 x 3800
Family	4000 x 5280
Living	4100 x 4000
Media	4490 x 4230

Outdoor	2760 x 9280
---------	-------------

House Length	14.09m
House Width	24.73m
House Area	284.33m ² (30.61sq)



Floorplan and lot width based on Designer facade. Floorplan is indicative only, conceptual in nature and subject to change without notice. Floorplan may depict features and/or other products which are not included in the house design, not included in the house price and/or not available from Coral Homes. All measurements are in millimetres unless otherwise stated. Floorplan measurements are approximate and are not to scale. Lot width is a guide only and may change due to developer covenants and Local Authority guidelines. For more information speak to your Coral Homes New Home Consultant. © Coral Homes Pty Ltd.

Photography from Highlands at The Fairways, Kensington Grove depicts non-standard items including upgraded porcelain floor and feature tiling, cabinetry finishes and handles, black tapware, upgraded mirror, feature lighting, upgraded carpet, ceiling height and other items which Coral Homes may not offer or are subject to additional charge. Items such as homewares, wallpaper and furniture are not supplied by Coral Homes. Speak with your New Home Consultant for more details.



Brookfield 300N

4 | 3 | 2 | 2

Master Bed	4650 x 3590
Bed 2	3150 x 3200
Bed 3	3070 x 3000
Bed 4	3240 x 3000
Dining	3650 x 3840
Family	4240 x 5435
Living	4650 x 4100
Media	4570 x 4270
Outdoor	3120 x 9440
House Length	14.97m
House Width	25.03m
House Area	300.73m ² (32.37sq)



Most popular

Photography from Highlands at Everleigh Estate, Greenbank depicts non-standard items including upgraded carpet, raised platform for media room lounge, built-in cabinetry, feature lighting, ceiling height and other items which Coral Homes may not offer or are subject to additional charge. Items such as homewares and furniture are not supplied by Coral Homes. Speak with your New Home Consultant for more details.

Floorplan and lot width based on Designer facade. Floorplan is indicative only, conceptual in nature and subject to change without notice. Floorplan may depict features and/or other products which are not included in the house design, not included in the house price and/or not available from Coral Homes. All measurements are in millimetres unless otherwise stated. Floorplan measurements are approximate and are not to scale. Lot width is a guide only and may change due to developer covenants and Local Authority guidelines. For more information speak to your Coral Homes New Home Consultant. © Coral Homes Pty Ltd.

Floor plan of Brookfield 330N. The layout includes a Living area, Dining area, Kitchen, Family room, Activity room, Media room, Entry, Porch, Double Garage, Outdoor Living, and four bedrooms (Bed 2, Bed 3, Bed 4, Master Bedroom). The plan also shows various wardrobes (WIR), linen closets (LINEN), and a Master Bedroom with an attached bathroom.

Brookfield 330N

5

4

2.5

2

Master Bed	4655 x 3590
Bed 2	3160 x 3000
Bed 3	3080 x 3000
Bed 4	3150 x 3100
Bed 5 / Office	3160 x 2900
Activity	4260 x 3330
Dining	3650 x 3840
Family	4240 x 5380
Living	4650 x 4200
Media	4570 x 4270
Outdoor	3120 x 9320
House Length	14.97m
House Width	28m
House Area	330.23m ² (35.55sq)

Floorplan and lot width based on Designer facade. Floorplan is indicative only, conceptual in nature and subject to change without notice. Floorplan may depict features and/or other products which are not included in the house design, not included in the house price and/or not available from Coral Homes. All measurements are in millimetres unless otherwise stated. Floorplan measurements are approximate and are not to scale. Lot width is a guide only and may change due to developer covenants and Local Authority guidelines. For more information speak to your Coral Homes New Home Consultant. © Coral Homes Pty Ltd.



Photography from Highlands at The Fairways, Kensington Grove depicts non-standard items including upgraded porcelain floor and feature tiling, chrome bermuda smart tile, cabinetry finishes and handles, black tapware, upgraded mirror, square sinks, upgraded bath and floor-mounted bath mixer, feature lighting, upgraded windows, window furnishings, ceiling height and other items which Coral Homes may not offer or are subject to additional charge. Items such as homewares, landscaping and fencing are not supplied by Coral Homes. Speak with your New Home Consultant for more details.

Brookfield Facades



All facade images are intended as a guide only and may depict non-standard items such as feature brickwork, timber-look panelling, render finish, upgraded garage door colour, two or more paint colours, grand entry doors with sidelight windows, upgraded windows, feature lighting and other items which Coral Homes may not offer or may be subject to additional charge. Facades are indicative only, conceptual in nature and are subject to design changes without notice. External works such as driveways, landscaping and fencing are not supplied by Coral Homes. For accurate and current information, including house-specific facade drawings, please speak with your Coral Homes New Home Consultant.

All facade images are intended as a guide only and may depict non-standard items such as feature brickwork, timber-look panelling, render finish, upgraded garage door colour, two or more paint colours, grand entry doors with sidelight windows, upgraded windows, feature lighting and other items which Coral Homes may not offer or may be subject to additional charge. Facades are indicative only, conceptual in nature and are subject to design changes without notice. External works such as driveways, landscaping and fencing are not supplied by Coral Homes. For accurate and current information, including house-specific facade drawings, please speak with your Coral Homes New Home Consultant.

Highlands – Everleigh Estate, Greenbank



Photography from Highlands at Everleigh Estate, Greenbank depicts non-standard items including upgraded porcelain tiling, upgraded rangehood including feature shelf and rangehood enclosure, 900mm appliances, black tapware, undermount sink, upgraded island bench with shadowline and feature gable, upgraded Caesarstone®, built-in cabinetry, profiles, finishes and handles, feature stone and fireplace, feature lighting, raked and square set ceiling, ceiling height, upgraded windows, window furnishings, bifold doors and handles, stacker doors and handles, upgraded 2340mm entry door and sidelight window, stained entry door frame, feature stone and render brick piers, roof ventilator and other items which Coral Homes may not offer or are subject to additional charge. Items such as homewares, furniture, built-in BBQ, retaining walls, timber-look decking, outdoor tiling, pergolas, landscaping, pools and fencing are not supplied by Coral Homes. Speak with your New Home Consultant for more details.

Highlands – The Fairways Estate, Kensington Grove



Photography from Highlands at The Fairways, Kensington Grove depicts non-standard items including window furnishings, stacker doors and handles, feature lighting, upgraded carpet, black tapware, ceiling height and other items which Coral Homes may not offer or are subject to additional charge. Items such as homewares, furniture, landscaping, pergolas, timber-look decking and fencing are not supplied by Coral Homes. Speak with your New Home Consultant for more details.

Winton Series

Welcome to the laid-back country lifestyle of the Winton Series. Designed specifically for acreage land, these home designs suit blocks of 30m+ wide. Available in multiple facades, you can build this spacious home to suit your style. Enjoy four bedrooms, multiple living spaces, a large outdoor entertaining area and a modern kitchen with a generously sized walk-in pantry.

View the Series





Winton 222N

4 | 2 | 2 | 2

Master Bed	4690 x 3600
Bed 2	3000 x 3000
Bed 3	3000 x 3000
Bed 4 / Study	3000 x 3020
Dining	3960 x 3200
Family	4530 x 4350
Lounge / Media	4250 x 3760
Outdoor	3000 x 6260
House Length	12.35m
House Width	25.34m
House Area	222.76m ² (23.98sq)



Most popular

Photography from Highlands at Everleigh Estate, Greenbank depicts non-standard items including upgraded porcelain tiling to floors and walls, upgraded non-standard height wall tiling, upgraded windows, window furnishings, cabinetry profiles, finishes and handles, black tapware, upgraded mirrors, square set ceiling, ceiling height and other items which Coral Homes may not offer or are subject to additional charge. Items such as homewares and furniture are not supplied by Coral Homes. Speak with your New Home Consultant for more details.

Floorplan and lot width based on Designer facade. Floorplan is indicative only, conceptual in nature and subject to change without notice. Floorplan may depict features and/or other products which are not included in the house design, not included in the house price and/or not available from Coral Homes. All measurements are in millimetres unless otherwise stated. Floorplan measurements are approximate and are not to scale. Lot width is a guide only and may change due to developer covenants and Local Authority guidelines. For more information speak to your Coral Homes New Home Consultant. © Coral Homes Pty Ltd.

DOUBLE GARAGE

KITCHEN

PANTRY

DINING

FAMILY

ACTIVITY

WIR

MASTER BEDROOM

STUDY / BED 5

BED 4

BED 3

BED 2

LOUNGE / MEDIA

ENTRY

PORCH

OUTDOOR LIVING

ROBE

ROBE

ROBE

LINEN

Winton 255N

5

3

2

2

Master Bed	4690 x 3620
Bed 2	3000 x 3020
Bed 3	3000 x 3020
Bed 4	3000 x 3000
Study / Bed 5	3000 x 3000

Activity	3430 x 3550
Dining	3960 x 3200
Family	4530 x 4550
Lounge / Media	4250 x 3950

Outdoor	3000 x 6460
---------	-------------

House Length	12.35m
House Width	29.13m
House Area	255.60m ² (27.51sq)

Floorplan and lot width based on Designer facade. Floorplan is indicative only, conceptual in nature and subject to change without notice. Floorplan may depict features and/or other products which are not included in the house design, not included in the house price and/or not available from Coral Homes. All measurements are in millimetres unless otherwise stated. Floorplan measurements are approximate and are not to scale. Lot width is a guide only and may change due to developer covenants and Local Authority guidelines. For more information speak to your Coral Homes New Home Consultant. © Coral Homes Pty Ltd.



Highlands – Everleigh Estate, Greenbank

Photography from Highlands at Everleigh Estate, Greenbank depicts non-standard items including upgraded carpet, feature wall-panelling, stacker door, window furnishings, feature lighting, ceiling height and other items which Coral Homes may not offer or are subject to additional charge. Items such as homewares, furniture, retaining walls, landscaping, pergola and fencing are not supplied by Coral Homes. Speak with your New Home Consultant for more details.

Winton Facades



All facade images are intended as a guide only and may depict non-standard items such as timber-look panelling, render finish, upgraded garage door colour, two or more paint colours, grand entry doors with sidelights, upgraded windows, feature lighting and other items which Coral Homes may not offer or may be subject to additional charge. Facades are indicative only, conceptual in nature and are subject to design changes without notice. External works such as driveways, landscaping and fencing are not supplied by Coral Homes. For accurate and current information, including house-specific facade drawings, please speak with your Coral Homes New Home Consultant.



All facade images are intended as a guide only and may depict non-standard items such as feature brickwork,render finish, upgraded garage door colour, two or more paint colours, grand entry doors with sidelights, upgraded windows, feature lighting and other items which Coral Homes may not offer or may be subject to additional charge. Facades are indicative only, conceptual in nature and are subject to design changes without notice. External works such as driveways, landscaping and fencing are not supplied by Coral Homes. For accurate and current information, including house-specific facade drawings, please speak with your Coral Homes New Home Consultant.



Highlands – Everleigh Estate, Greenbank

COLORBOND® Roof & TRUECORE® Steel Frame

NOW INCLUDED for a limited time!*

Build a strong and stable family home that stands the test of time with a frame made from TRUECORE® steel and a roof made from COLORBOND® steel.

Colorbond® | Truecore®

Benefits of using a frame made from TRUECORE® steel:

- ✓ Straight and True. It won't shrink, twist or warp over time.
- ✓ Enhanced corrosion-resistant. ACTIVATE@ technology
- ✓ 100% termite and borer proof.
- ✓ Won't catch on fire.

Benefits of using a roof made from COLORBOND® steel:

- ✓ Strong, beautiful and durable, COLORBOND® steel is tried and tested in Australian conditions.
- ✓ 'Mix and match' colours with your gutter & fascia made from COLORBOND® steel.
- ✓ Termite and fire resistant.
- ✓ 100% recyclable.
- ✓ Easy to maintain.

COLORBOND® steel & TRUECORE® steel frame now included with Acreage homes applies to all price list regions. *Coral Homes reserves the right to substitute the steel house frame with termite-treated timber at its absolute discretion where supply or installation is delayed. For homes located within close proximity of surf or exposed marine influences where a steel frame is not eligible for a 50-year manufacturer's warranty – termite treated timber framing will be utilised. A roof made from COLORBOND® steel & frame made from TRUECORE® steel inclusion is subject to change without notice. Photography from Highlands at Everleigh Estate, Greenbank depicts non-standard facade items including feature stone, brick, timber cladding, render finish, upgraded 2340mm entry door and sidelight window, stained entry door frame, upgraded windows, window furnishings, french doors, timber finish on garage door, feature lighting, raked ceiling, ceiling height, built-in cabinetry and other items which Coral Homes may not offer or are subject to additional charge. Items such as homewares, furniture, timber pergola, brick feature wall, paved path and concrete driveway, landscaping and fencing are not supplied by Coral Homes. Speak with your New Home Consultant for more details. TRUECORE® and COLORBOND® are registered trademarks of BlueScope Steel Limited (ABN 16 000 011 058). All rights reserved.



Highlands – Everleigh Estate, Greenbank

Photography from Highlands at Everleigh Estate, Greenbank depicts non-standard items including upgraded porcelain tiling, upgraded rangehood including feature shelf and rangehood enclosure, black tapware, undermount sink, feature tiling, upgraded island benchtop with feature posts and shadowline projection, upgraded Caesarstone®, cabinetry profiles, finishes and handles, built-in cabinetry, feature stone and fireplace, upgraded windows, stacker doors and handles, feature lighting, raked and square set ceiling, ceiling height and other items which Coral Homes may not offer or are subject to additional charge. Items such as homewares, furniture, outdoor concrete, timber-look decking, outdoor paving, retaining walls, landscaping and fencing are not supplied by Coral Homes. Speak with your New Home Consultant for more details.

Why Coral Homes?

Our foundation is built on transparency, trust and exceptional customer service. Having built over 27,000 homes across three decades, our customers receive a fixed price guarantee, independent quality checks and so much more.



35+ Years Experience

Providing a high level of quality, value for money, security and transparency, is why we are one of Australia's largest home builders today.



Fixed Price Guarantee

We understand the financial commitments around building a home and provide you with peace of mind by offering contracts with a Fixed Price Guarantee* upfront.



Independent Quality Inspections

We have a stringent seven step Quality Assurance process to ensure we build each and every home to a high quality. This process includes an independent quality inspection.



Award-Winning Home Builder

We're a proud two-time winner of the HIA Professional Major Builder Award, the industry's most prestigious award. We are also honoured to be named ProductReview winners for customer satisfaction for 2021, 2022 & 2024.

CORAL HOMES

*The fixed price guarantee is in respect to the cost of construction of your house and associated site works in accordance with the specifications of your contract. Coral Homes reserves the right to vary, terminate or suspend the operation of the Fixed Price Guarantee offer in its absolute discretion, without notice.